


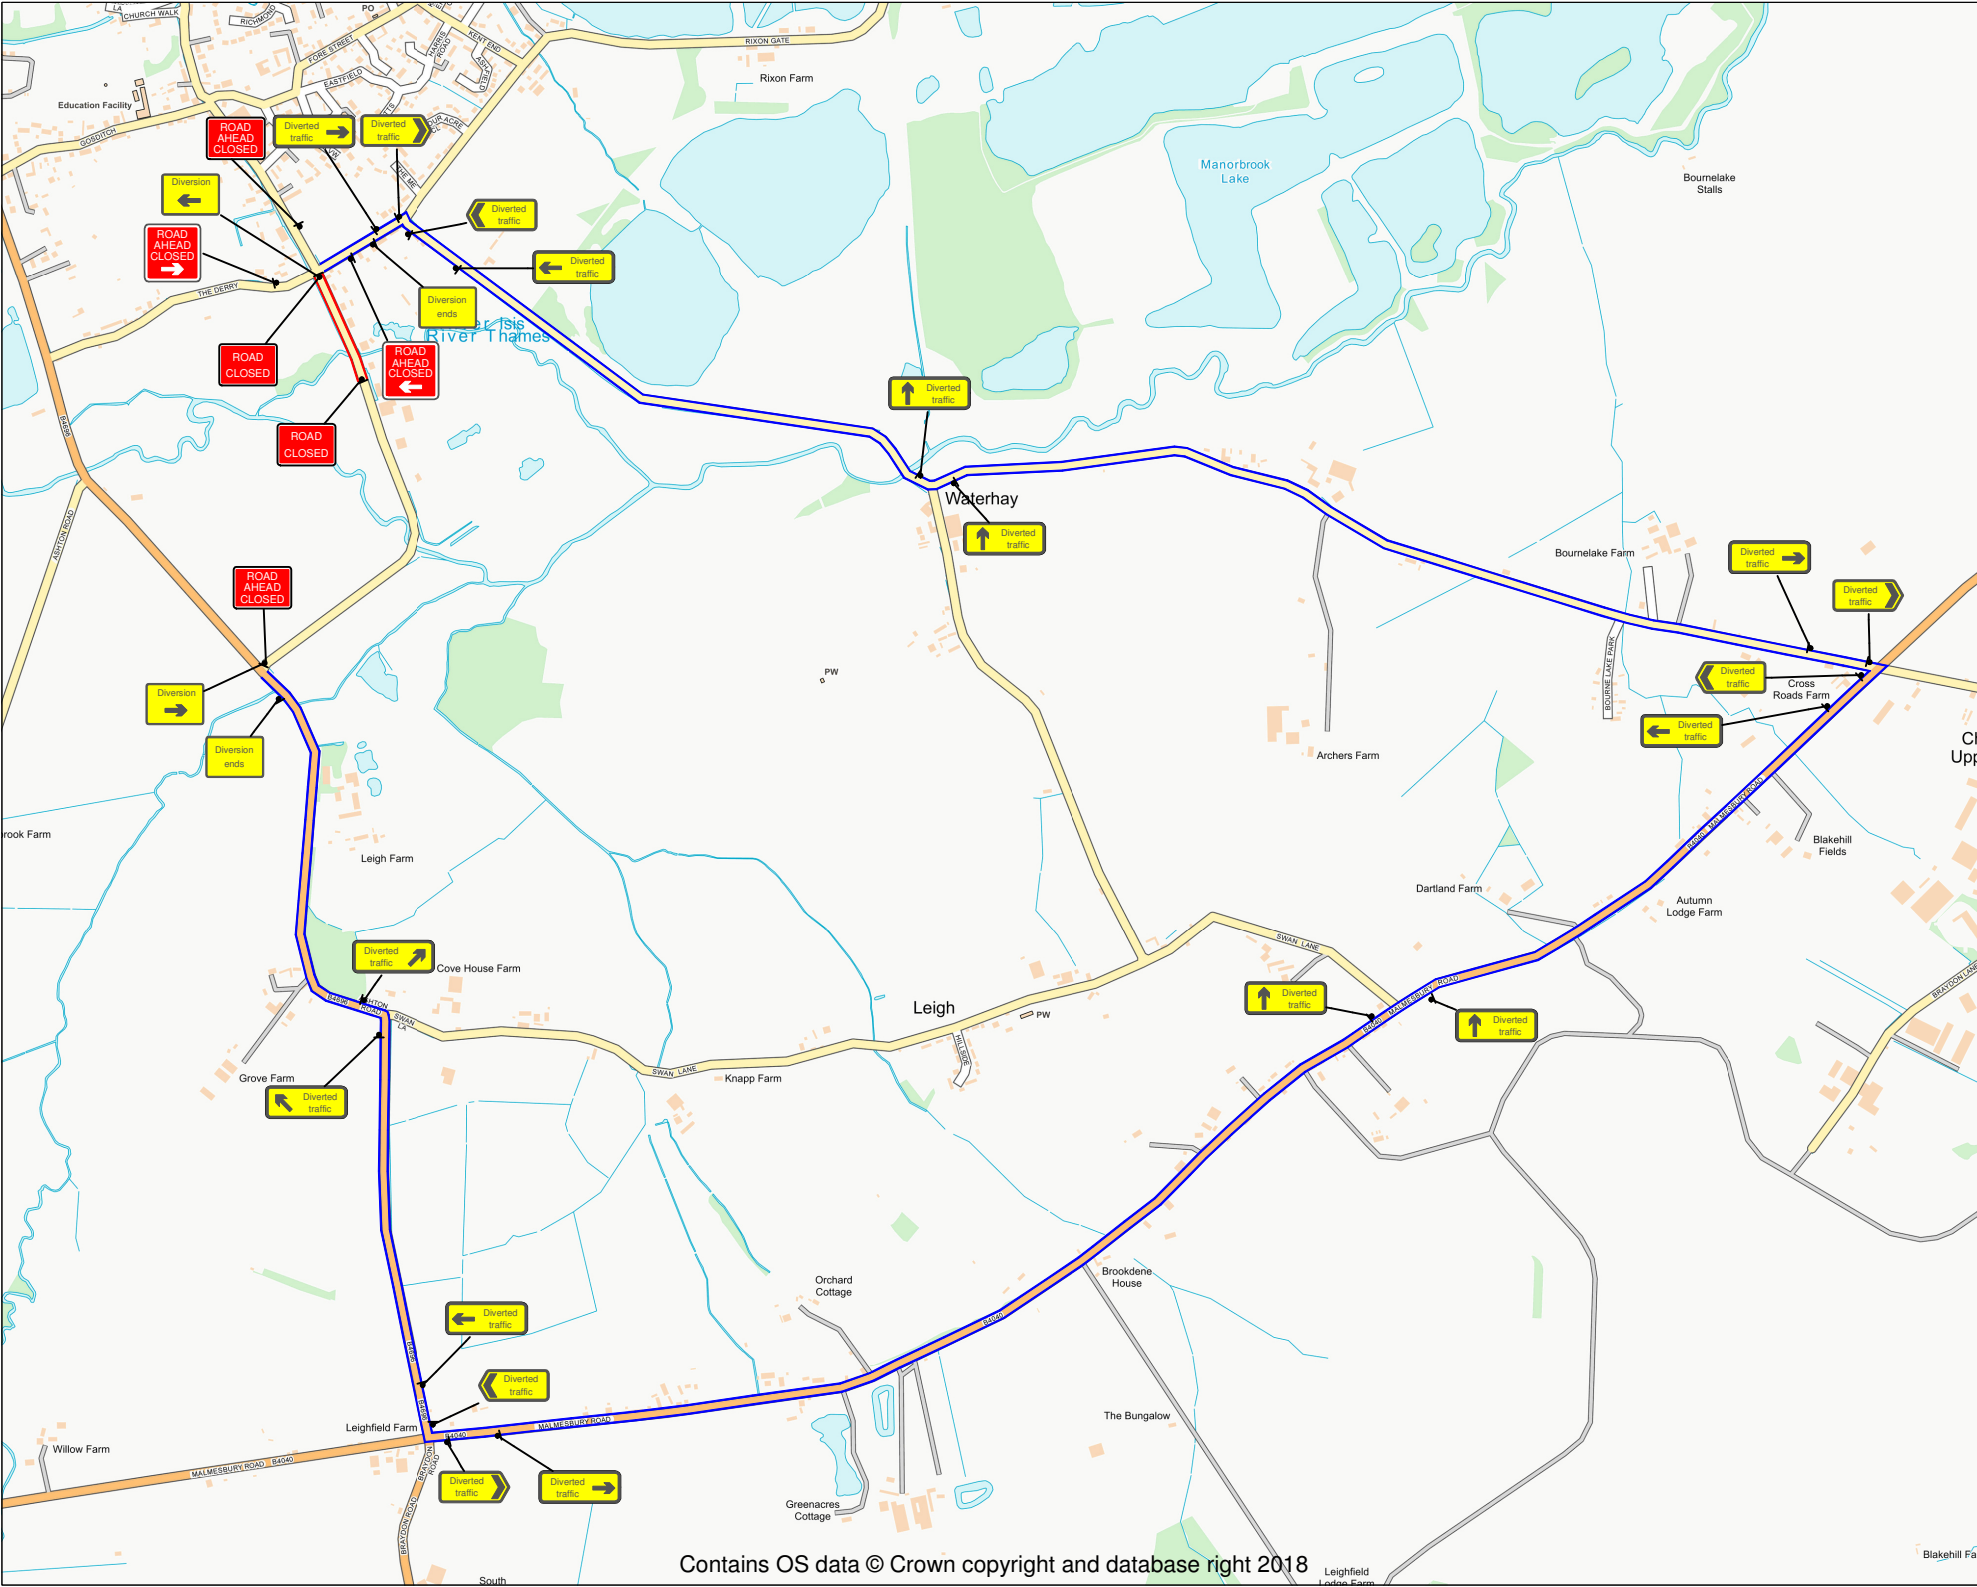

QTY 12 REF 1510-1	Feature of temporary hazard ahead - Road Ahead Closed	
QTY 11 REF 2102	Start of temporary diversion route (left)	
QTY 10 REF 2103	Direction of temporary diversion route from junction ahead (right)	
QTY 9 REF 2104	Direction of temporary diversion route (turn right)	
QTY 8 REF 2105	End of temporary diversion route (turn)	
QTY 7 REF 2106	Direction of temporary diversion route from junction ahead (left)	
QTY 6 REF 2107	Direction of temporary diversion route (turn left)	
QTY 5 REF A LABEL	Road Ahead Closed	
QTY 4 REF A LABEL	Road Ahead Closed	
QTY 3 REF 1510-1	Feature of temporary hazard ahead - Road Closed	
QTY 2 REF 2108	Start of temporary diversion route (right)	
QTY 1 REF 2109	Direction of temporary diversion route from junction ahead (45 deg right)	
QTY 0 REF 2110	Direction of temporary diversion route from junction ahead (90 deg left)	
QTY 0 REF 2111	Direction of temporary diversion route from junction ahead (ahead)	

Key Chart:

- Road Sign
- Cones
- Road Closure
- Diversion Route

Checked By: R. Mitchell
Customer: McAndrew Utilities
Job Reference:
Location: High Road, Ashton Keynes, Swindon, SN6 6NX.
Date: 23/04/19
Description: Road Closure

Amberon Ltd
Tel: 0845 371 5050

Produced By: K. Steadman
Drawing Ref : KS/23.04.19.236191
This Drawing is subject to Copyright and remains the property of Amberon Ltd.